
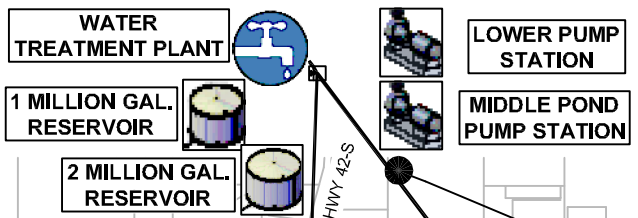


\\dver2\dyer-part\Aaprojects\101 Bandon\101.100 Water Master Plan\DWG\Existing_SystemMap.dwg, 7/6/2020 1:13:22 PM PLOT DATE July 16, 2020

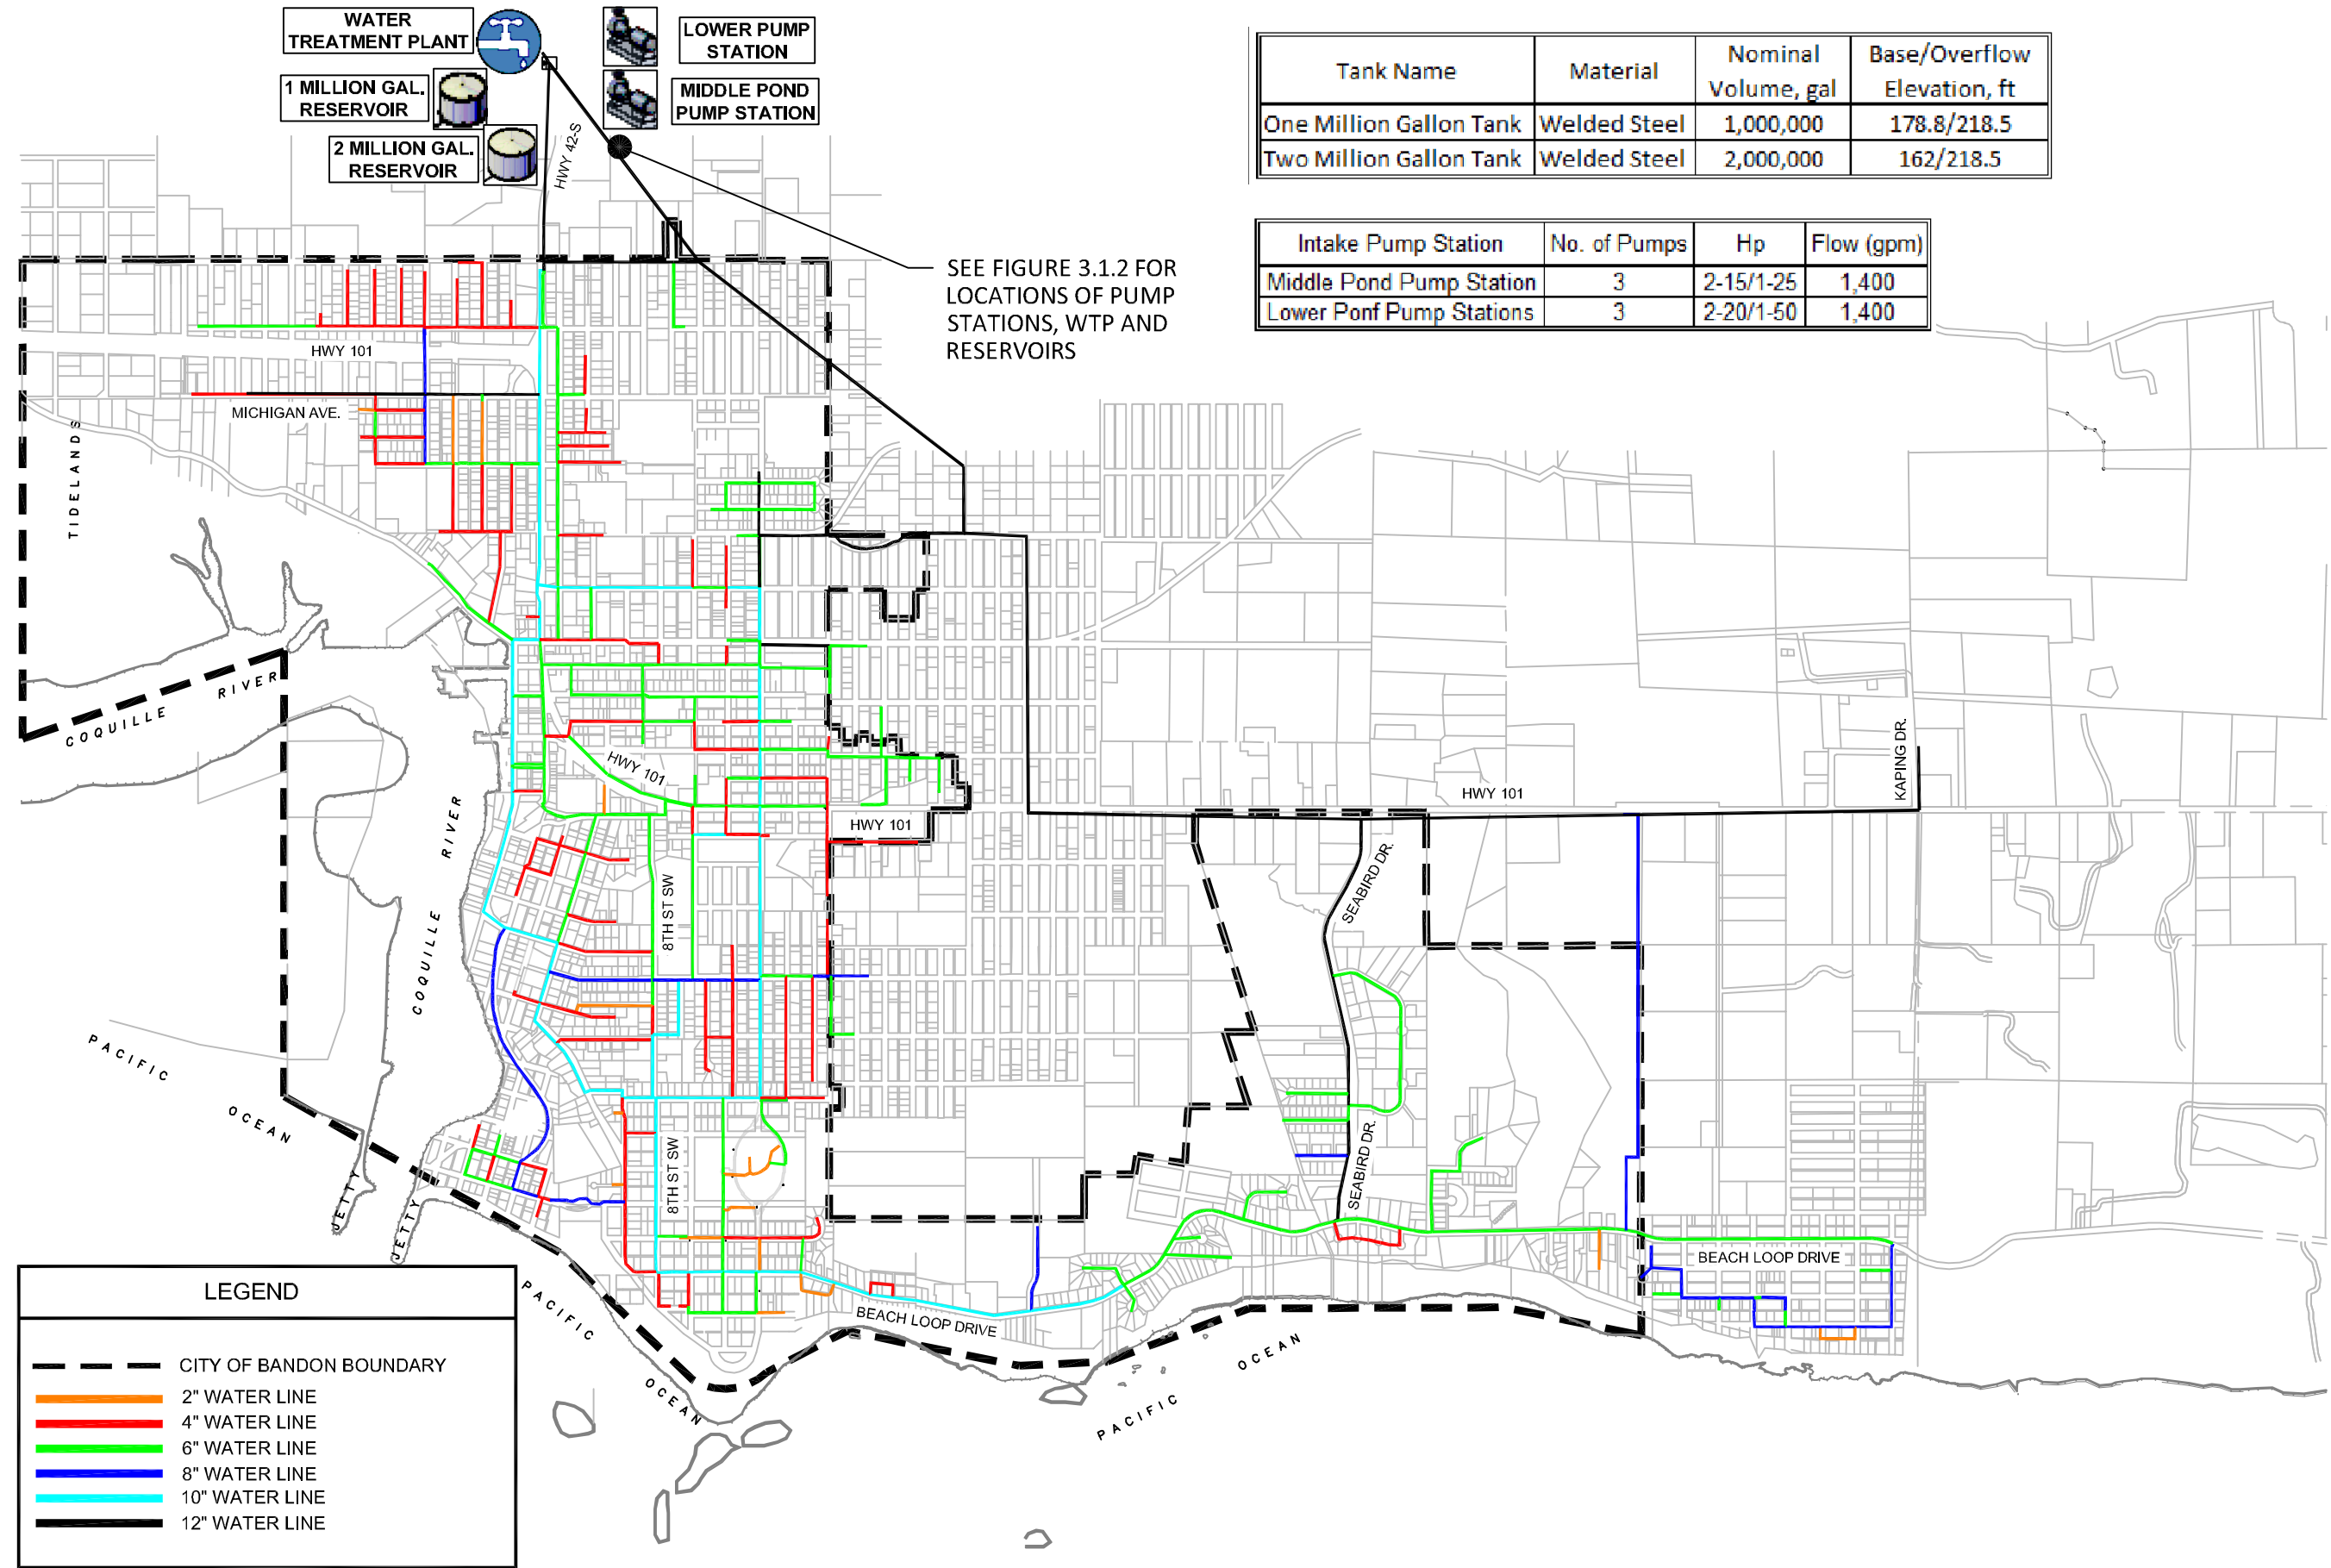

Tank Name	Material	Nominal Volume, gal	Base/Overflow Elevation, ft
One Million Gallon Tank	Welded Steel	1,000,000	178.8/218.5
Two Million Gallon Tank	Welded Steel	2,000,000	162/218.5

Intake Pump Station	No. of Pumps	Hp	Flow (gpm)
Middle Pond Pump Station	3	2-15/1-25	1,400
Lower Pongf Pump Stations	3	2-20/1-50	1,400

LEGEND	
	CITY OF BANDON BOUNDARY
	2" WATER LINE
	4" WATER LINE
	6" WATER LINE
	8" WATER LINE
	10" WATER LINE
	12" WATER LINE

